



# 100 Amp Three-Wire Single Phase 120/240 Volts

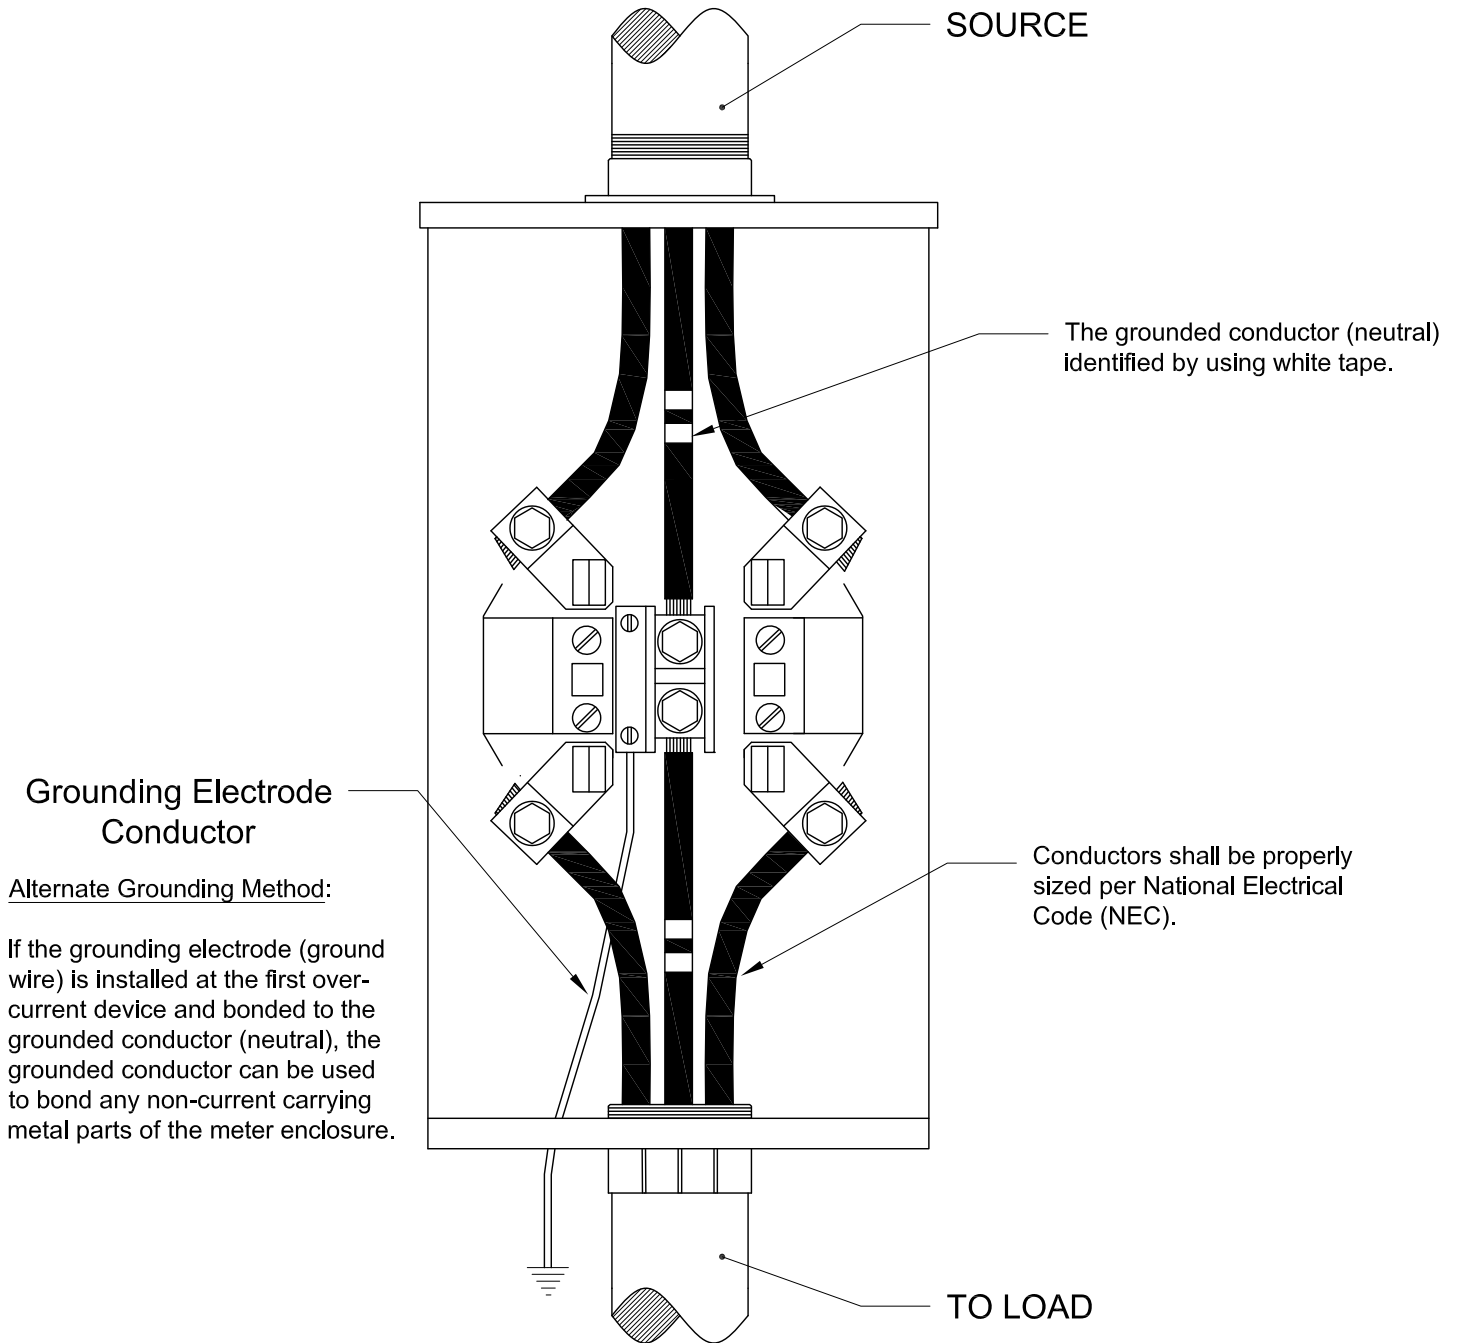

Single Phase, 120/240 volt, 3 wire			
Application	Manufacturer	Catalog Number	Hub Size
100 Amp - Residential or Commercial	Milbank	U7487-YL-TG	1.25"
		U8435-YL-TG	
	Durham	UT-RS101L	
	Square D	UTRS101B	
	Landis and Gyr	UAT111-BG	

This list is not exclusive. Any equipment that meets NEMA type 3R, ANSI C12.7 and UL 414 may be used. However, any equipment that prohibits the utility from locking and sealing of the supply conductor and meter housing is not permitted.

Bypass switch shall not be allowed on any service of 200 amps or less.



**SOUTHERN PINE  
ELECTRIC**

Single Phase, Three-Wire, 120/240V,  
100 Amp, 4-Terminal Meter Socket

DRAWN CLJ	CHECK RJS	DATE 08-25-20	FILE NAME 100AMP_3WSP_120/240
SCALE NOT TO SCALE	SHEET 1 OF 1	ASSEMBLY	