



200 Amp Four-Wire Three Phase 120/240 Volts



Three Phase: 120/240 or 120/240 volt - 4 wire wye or delta			
Application	Manufacturer	Catalog Number	Hub Size
200 Amp Overhead and Underground - Residential or Commercial (with bypass lever)	Milbank	NU7423-XL-F	3"
	Durham	UT-H7213QU	
	Square D	UTH7213T	
	Landis and Gyr		

** This list is not exclusive. Any equipment that meets NEMA type 3R, ANSI C12.7 and UL 414 may be used. However, any equipment that prohibits the utility from locking and sealing of the supply conductors and meter housing is not permitted.

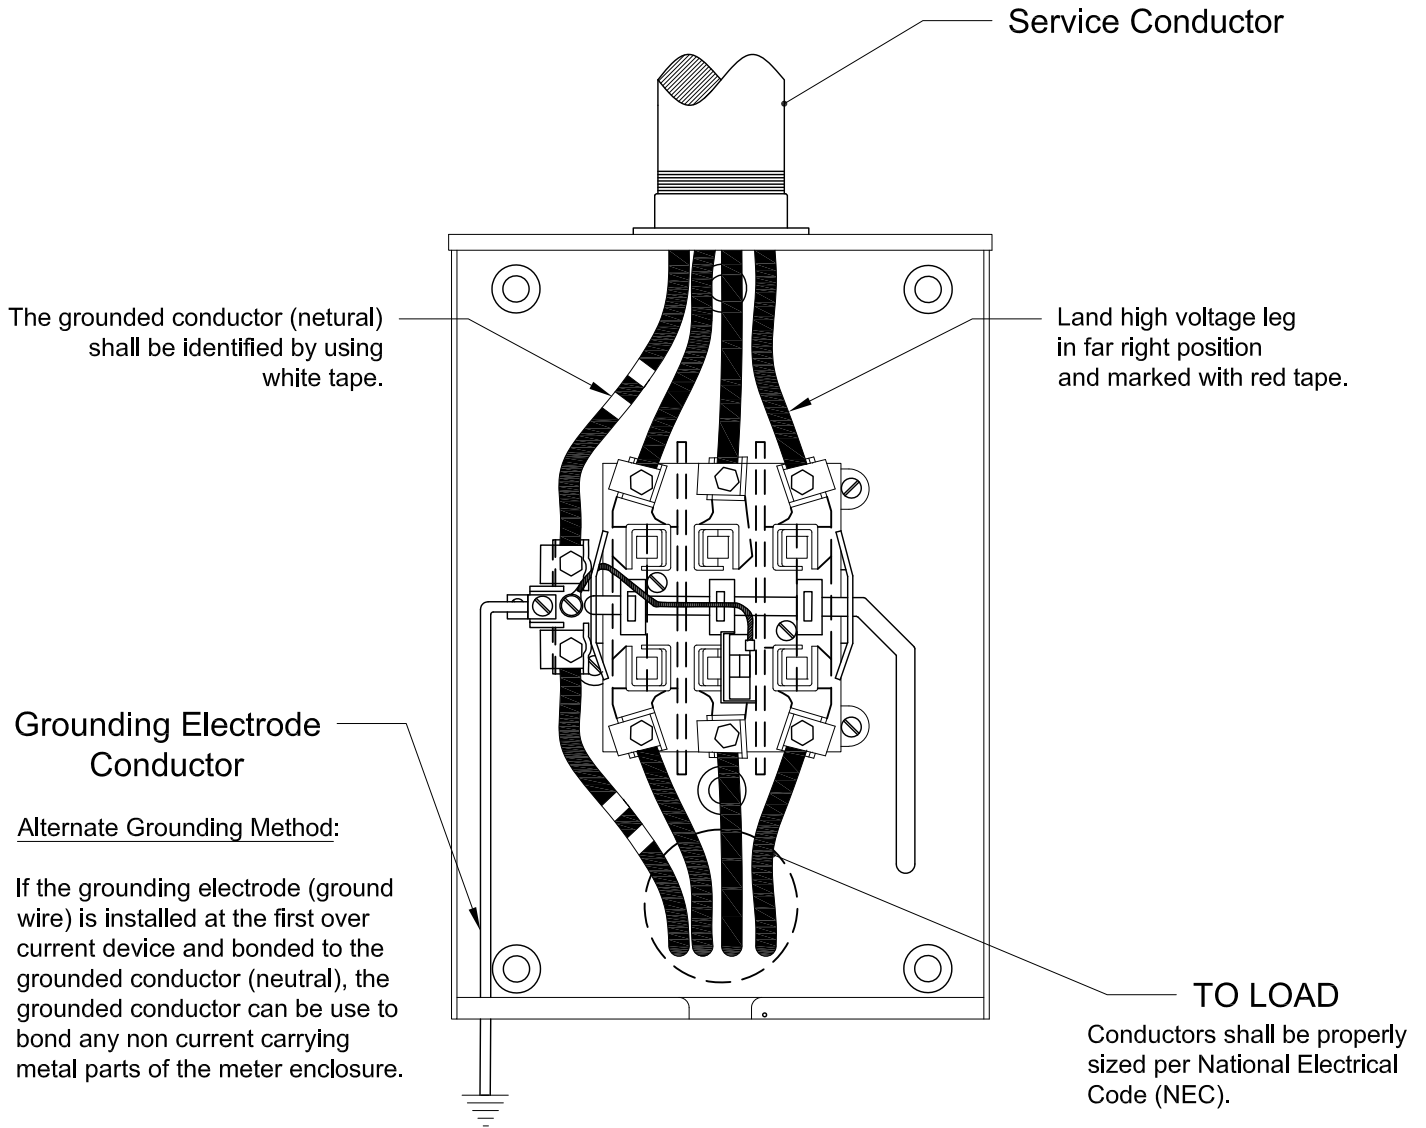

**SOUTHERN PINE
ELECTRIC**

**Three Phase, Four-Wire, 120/240V
200 Amp 7 Terminal Meter Socket**

DRAWN CLJ	CHECK RJS	DATE 07-13-2020	FILE NAME 200AMP_3p_120/240
SCALE NOT TO SCALE	SHEET 1 OF 1	ASSEMBLY	